



Plan View

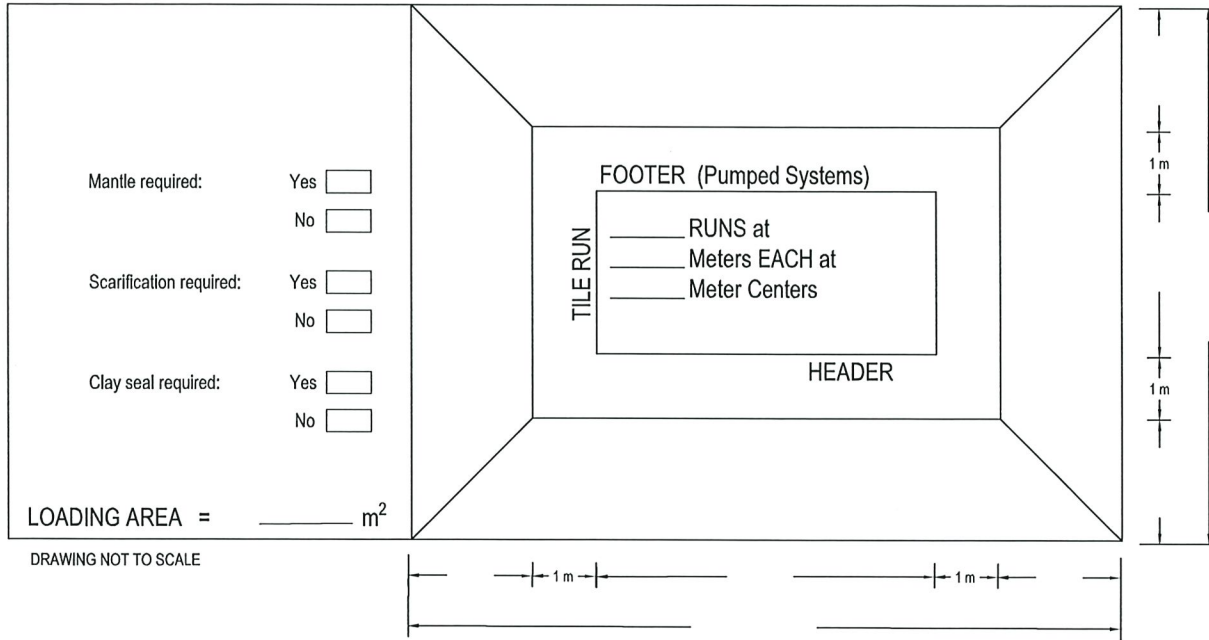


TYPICAL DRAWING C
BURIED OR RAISED BED - BMEC ELJEN System

Cross-Section Profile

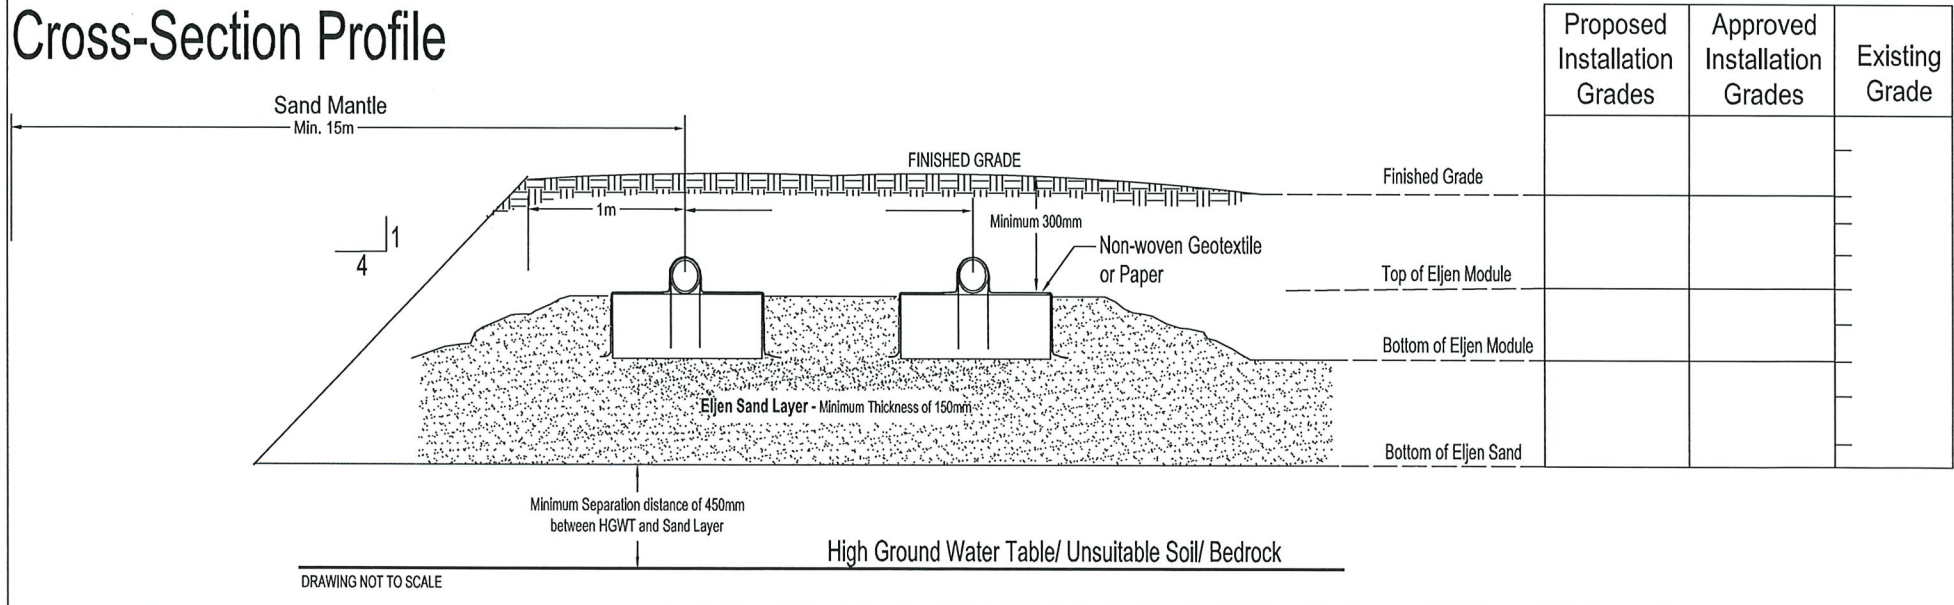


Plan View

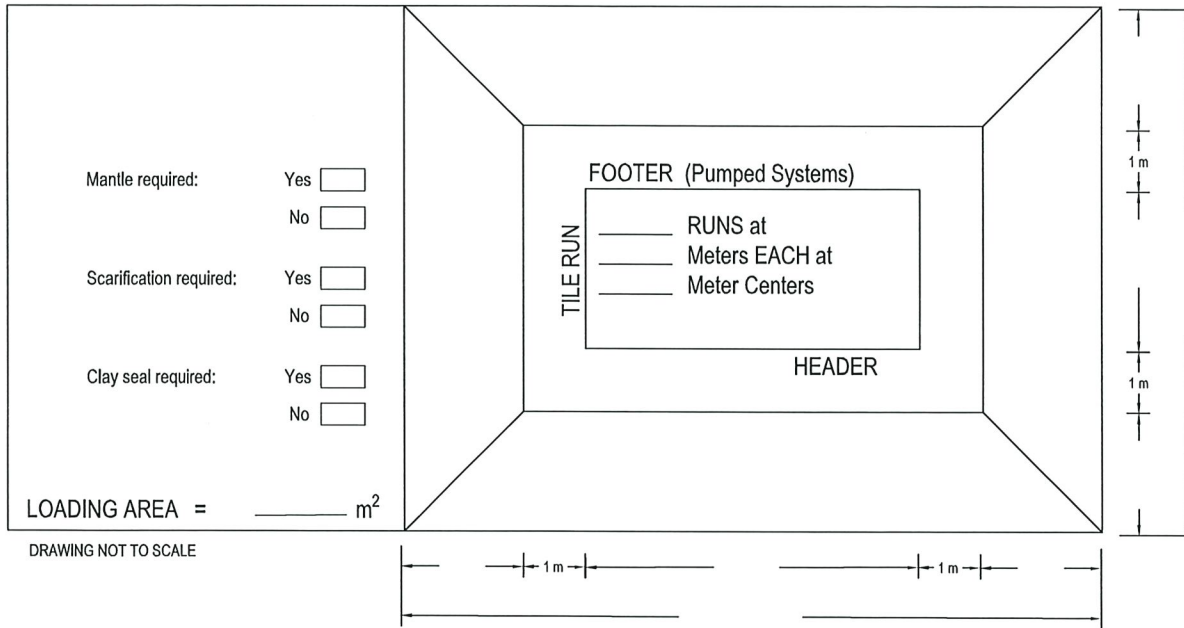


TYPICAL DRAWING D
BURIED OR RAISED BED - BMEC ENVIRO SEPTIC

Cross-Section Profile

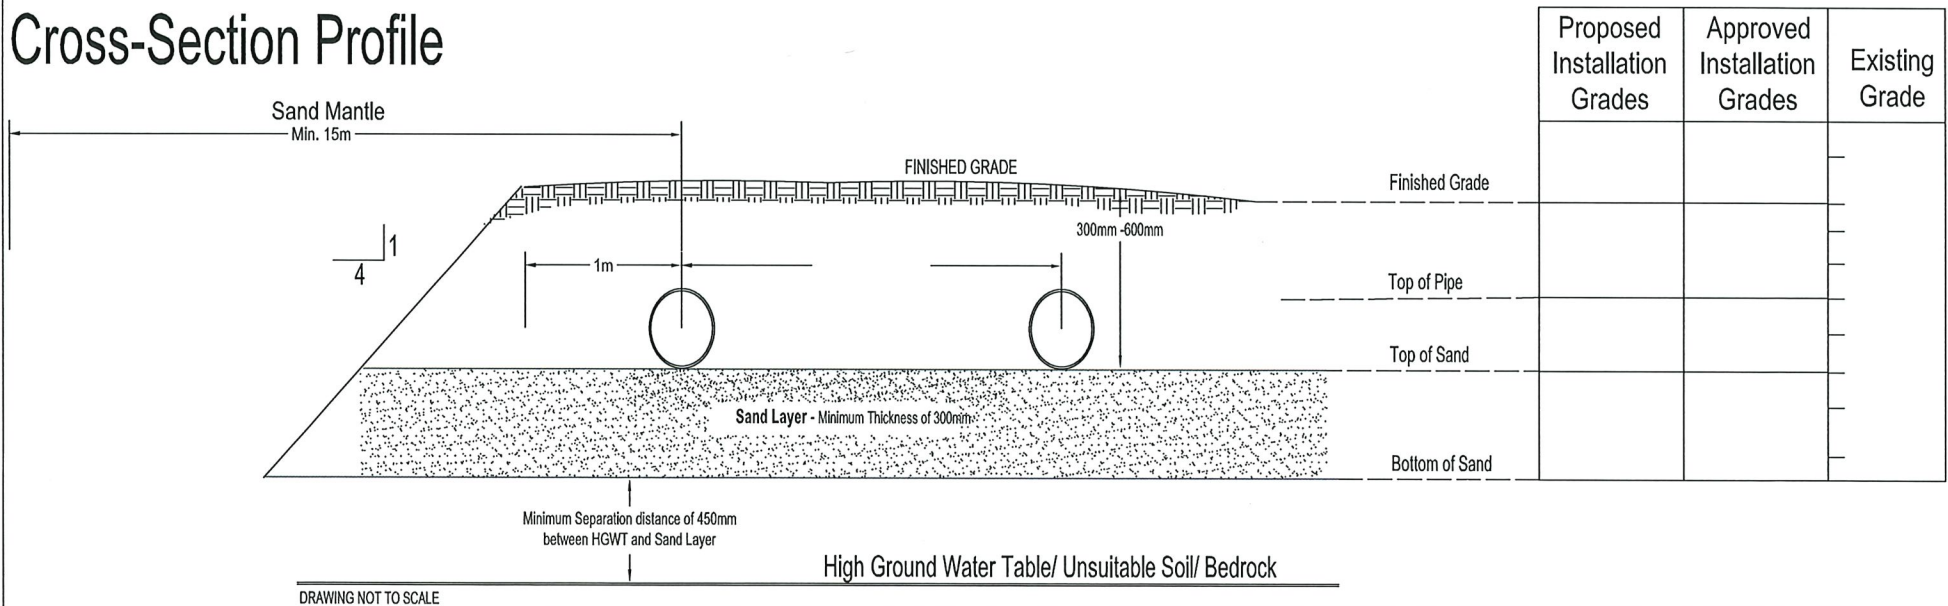


Plan View

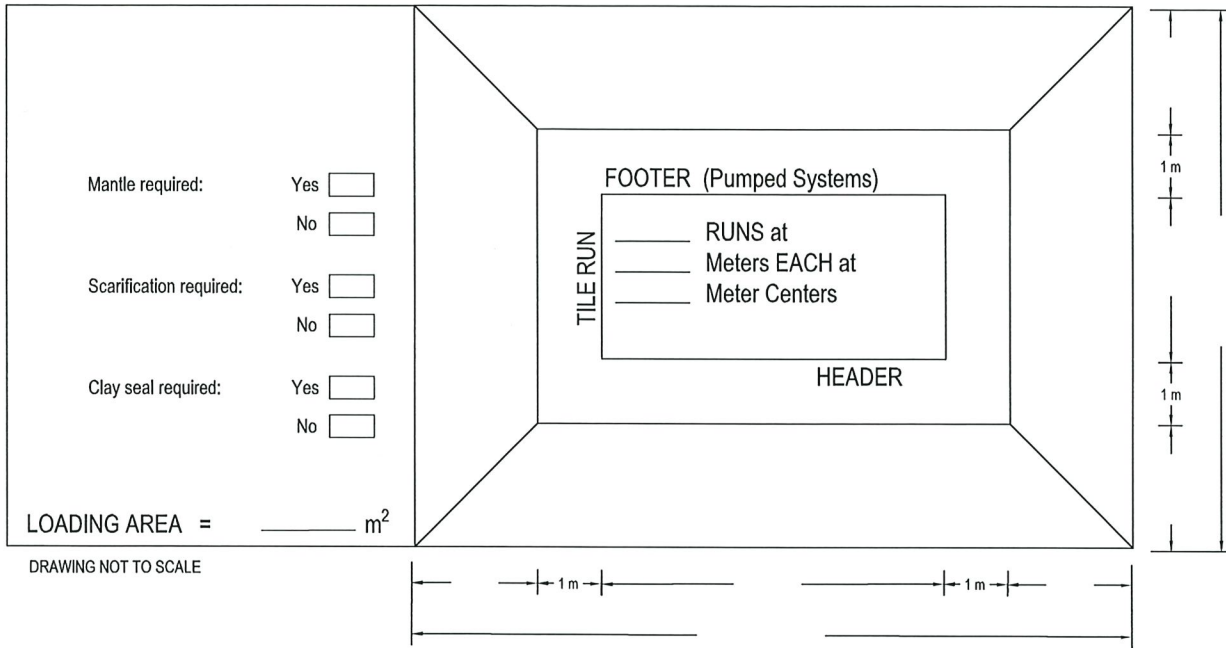


TYPICAL DRAWING E
BURIED OR RAISED BED - BMEC ATL

Cross-Section Profile

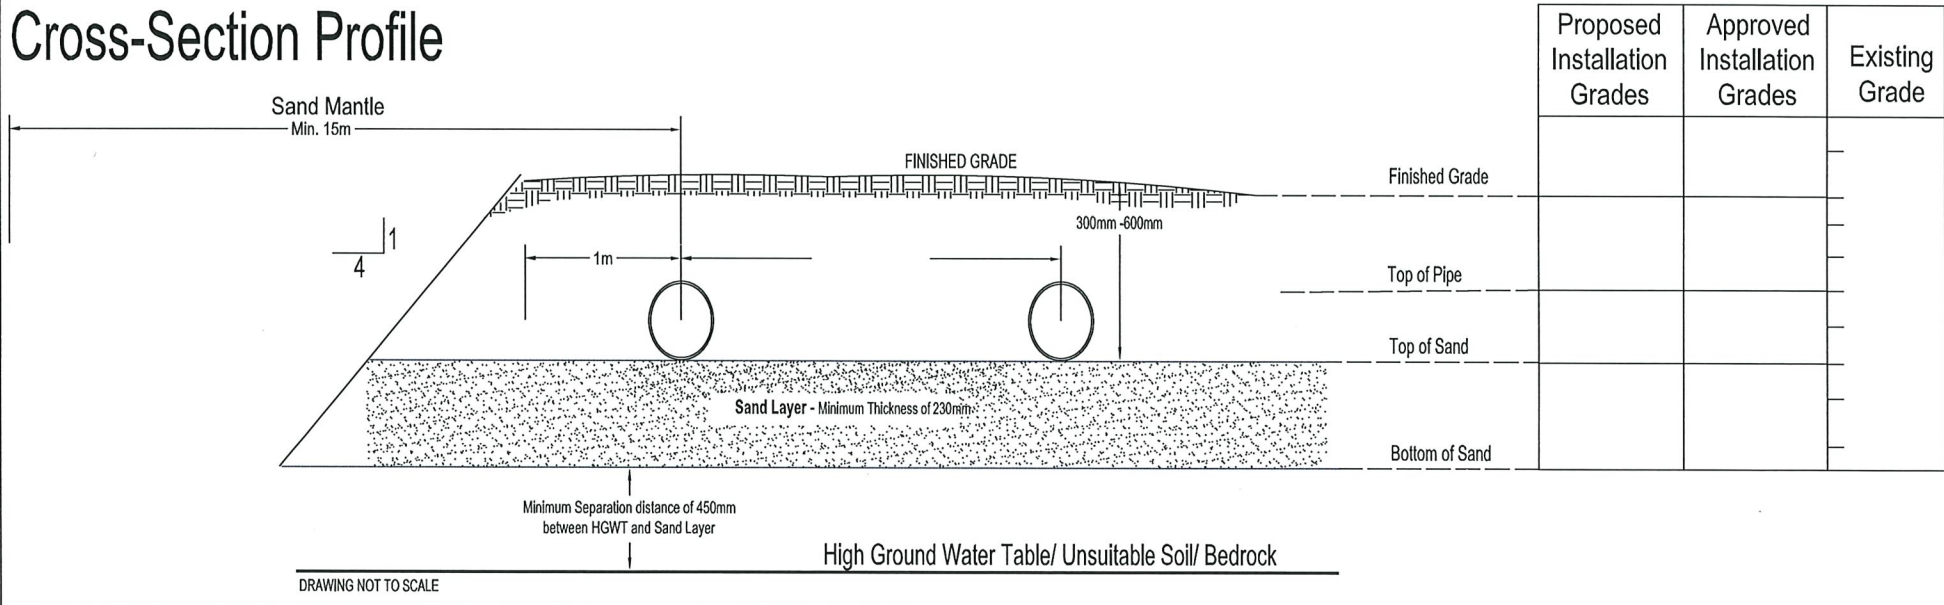


Plan View

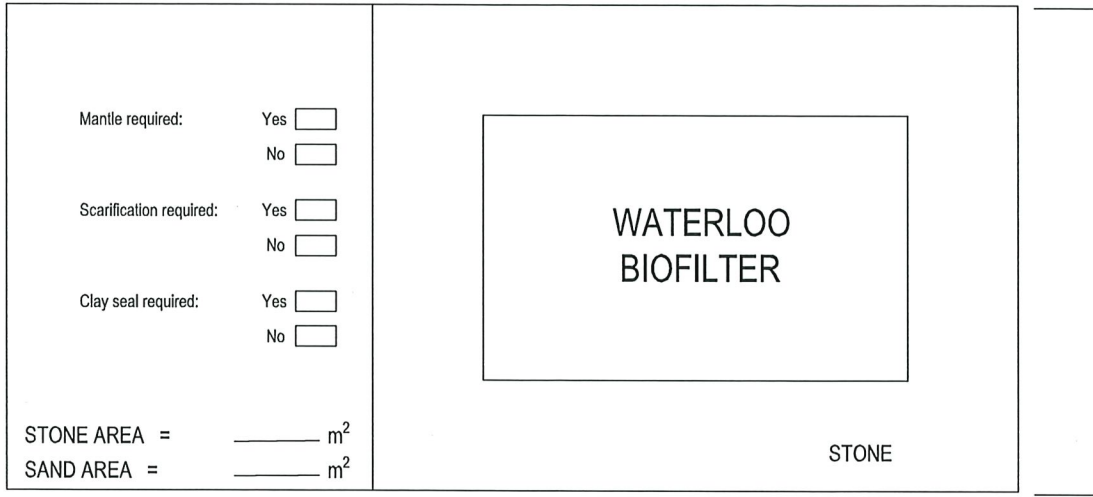

TYPICAL DRAWING F
WATERLOO BIOFILTER SHED

Cross-Section Profile

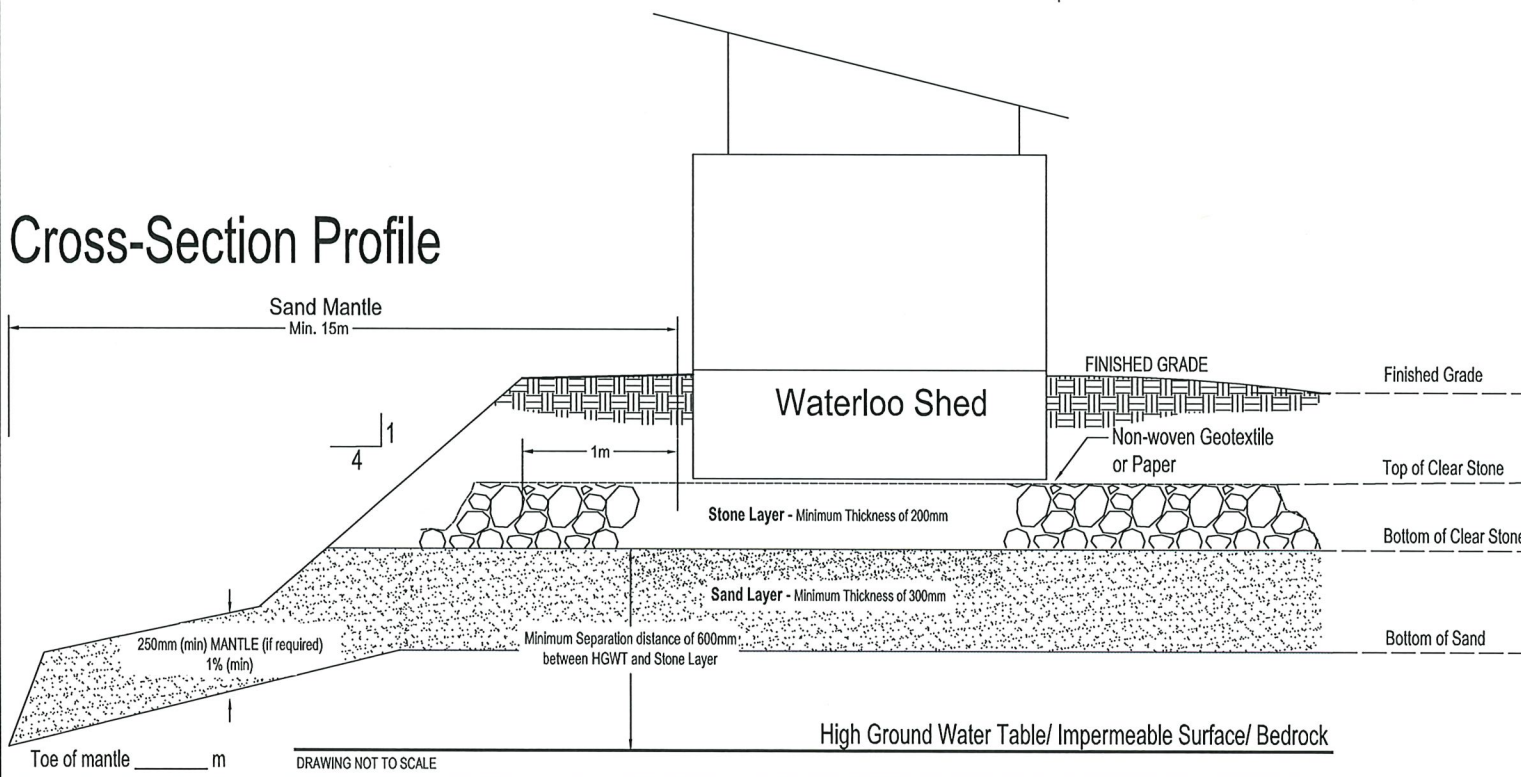


Proposed Installation Grades	Approved Installation Grades	Existing Grade

High Ground Water Table/ Impermeable Surface/ Bedrock


Plan View



TYPICAL DRAWING G
WATERLOO BIOFILTER FLAT BED

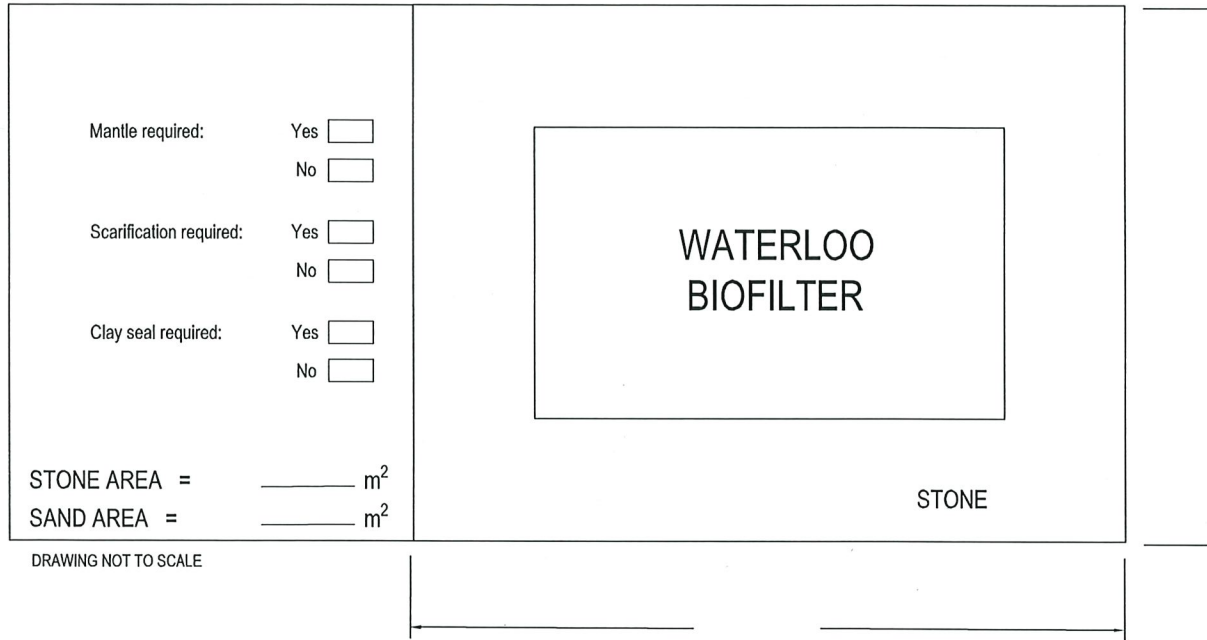


Cross-Section Profile

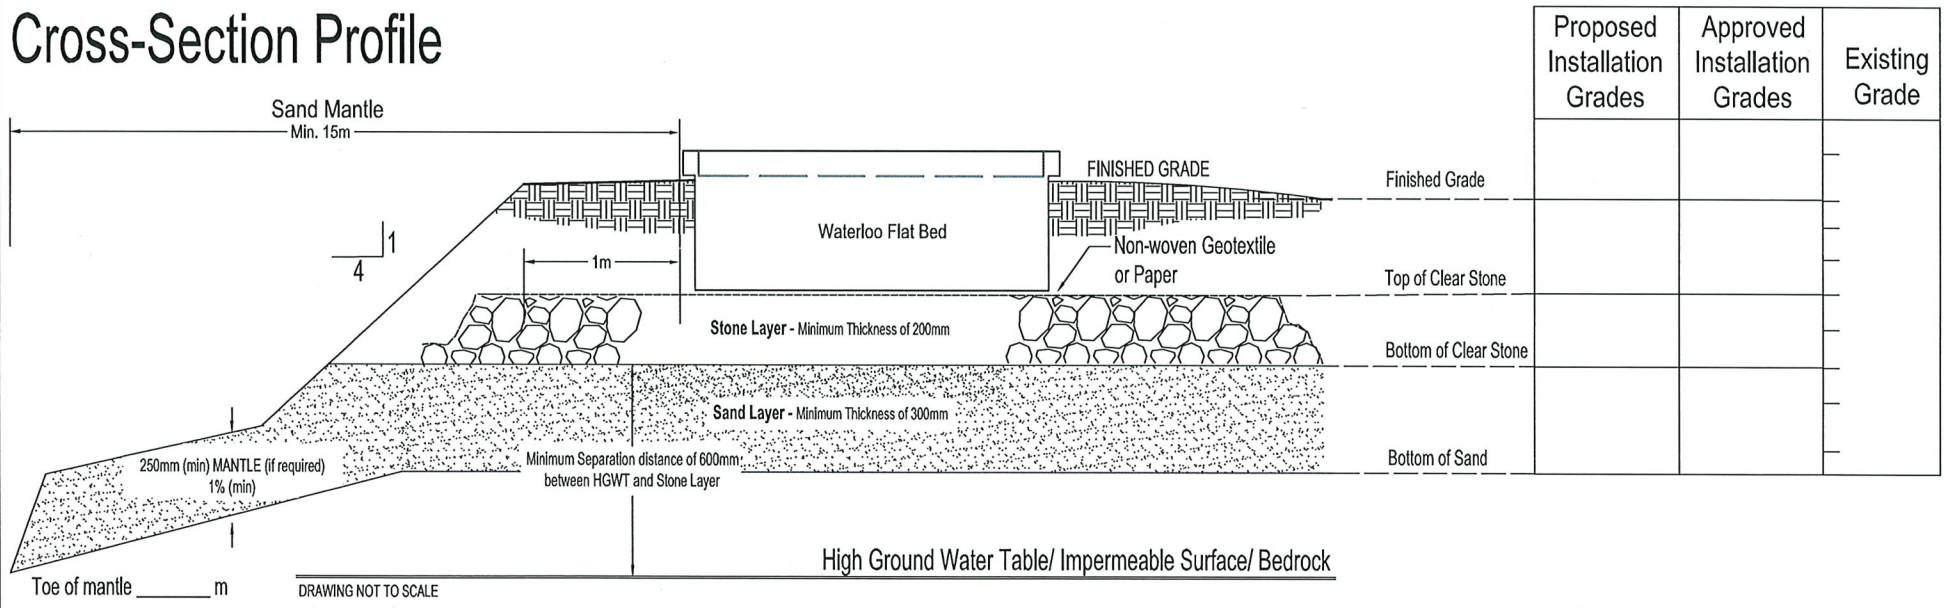

Plan View



TYPICAL DRAWING I
ECOFOLO BIOFILTER

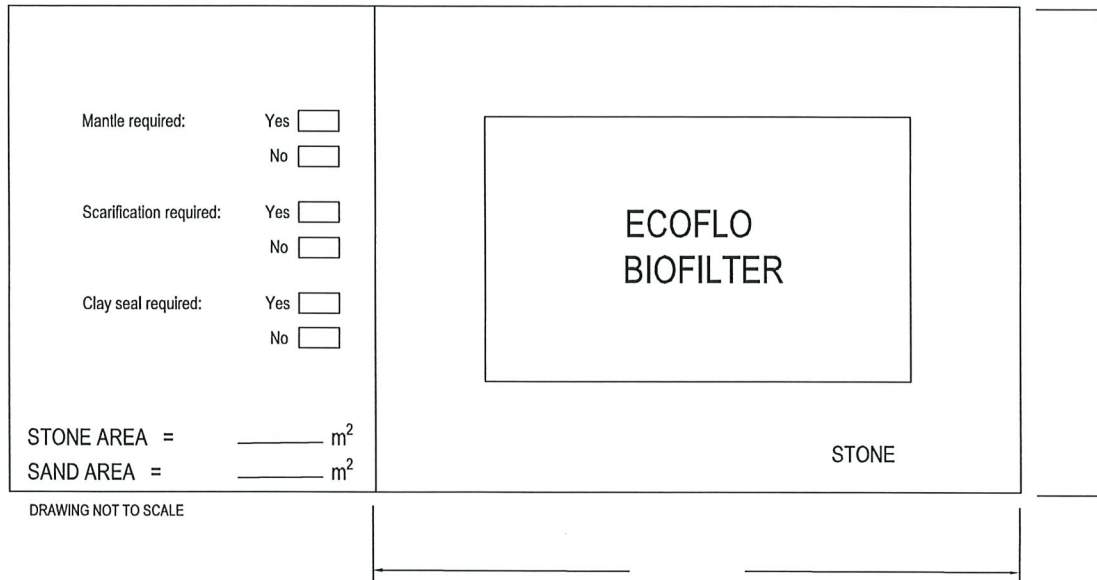

Cross-Section Profile

